


THE JACKSON PAD

impact isolating drum platform

CONSTRUCTION DOCUMENTATION


REVISION 1 - 10.15.2015

This revision reflects the larger 60" X 72" version of the design for use with larger e-kits

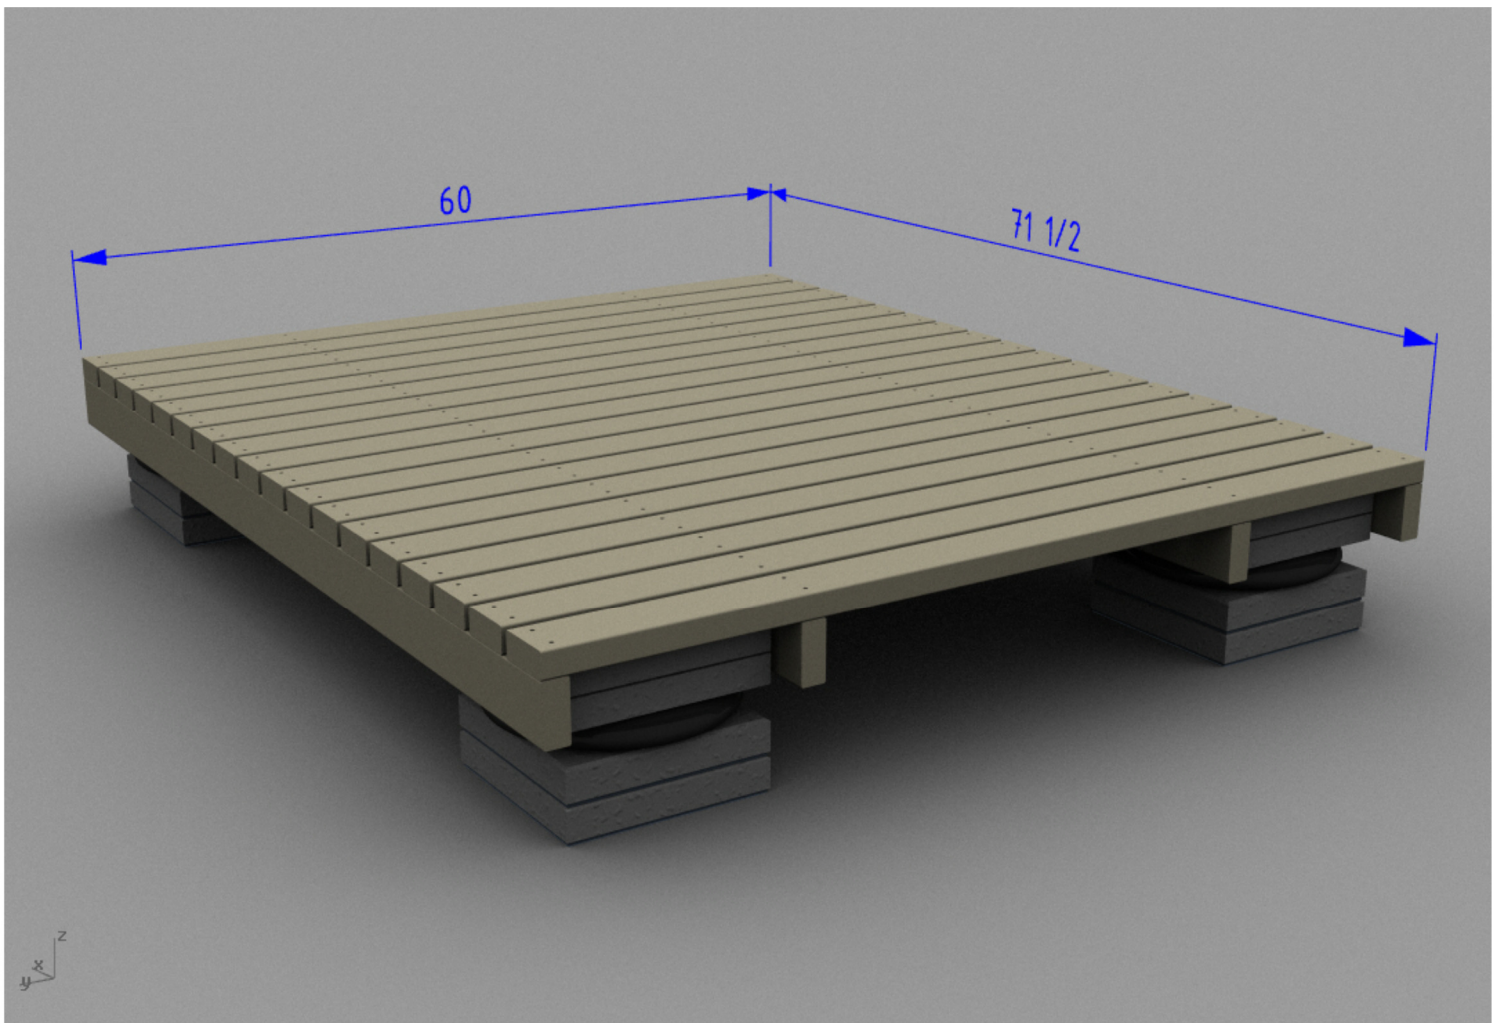


REVISION 1

THESE DOCUMENTS ARE PROVIDED FOR FREE DISTRIBUTION, AND SHALL NOT BE SOLD OR ALTERED.

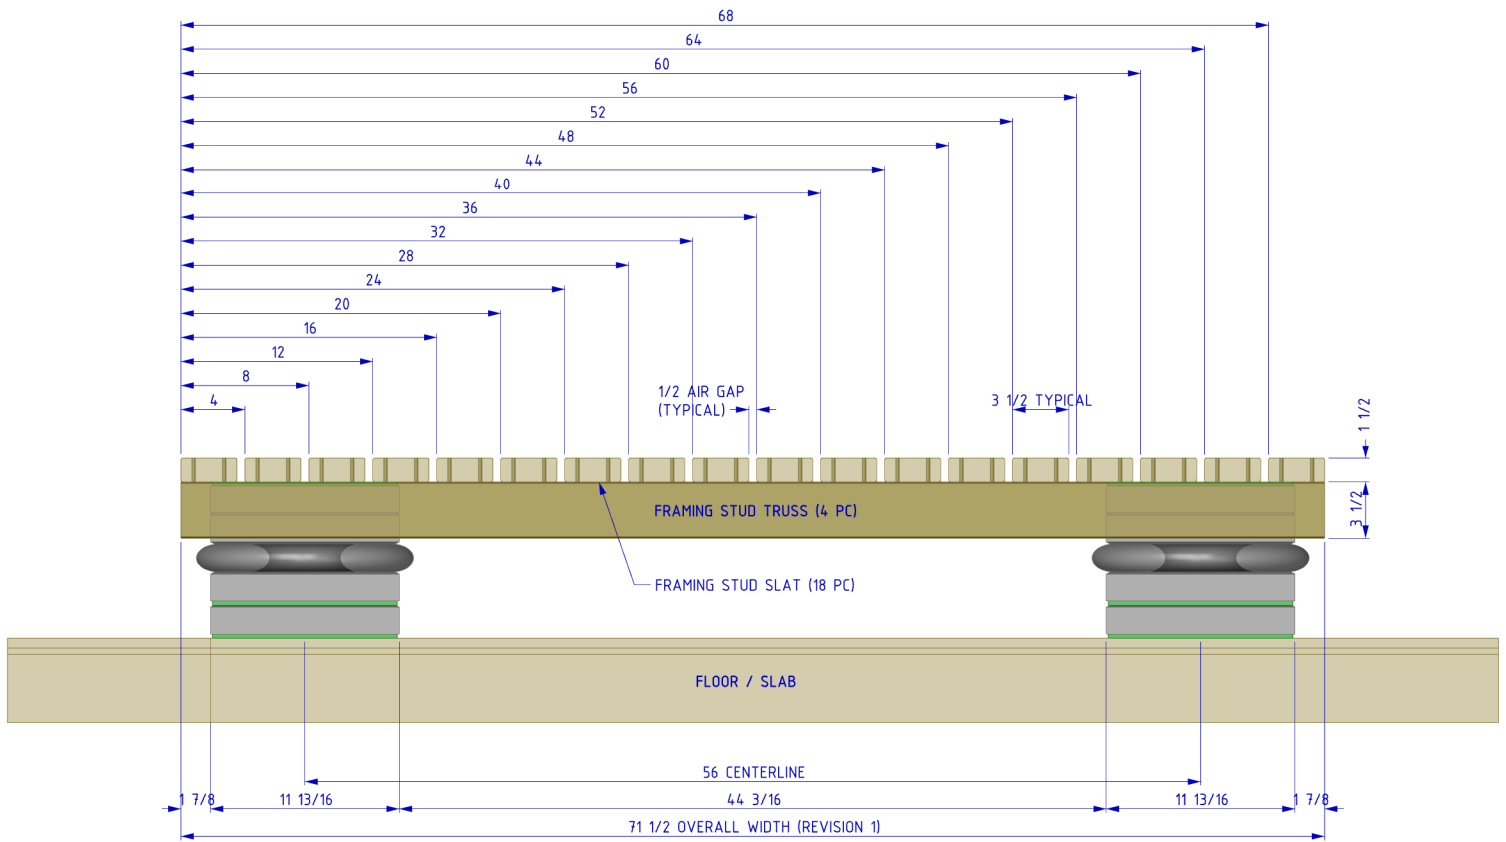

1 FRONT ELEVATION
JP1 SCALE: 1"=1' (1:12)

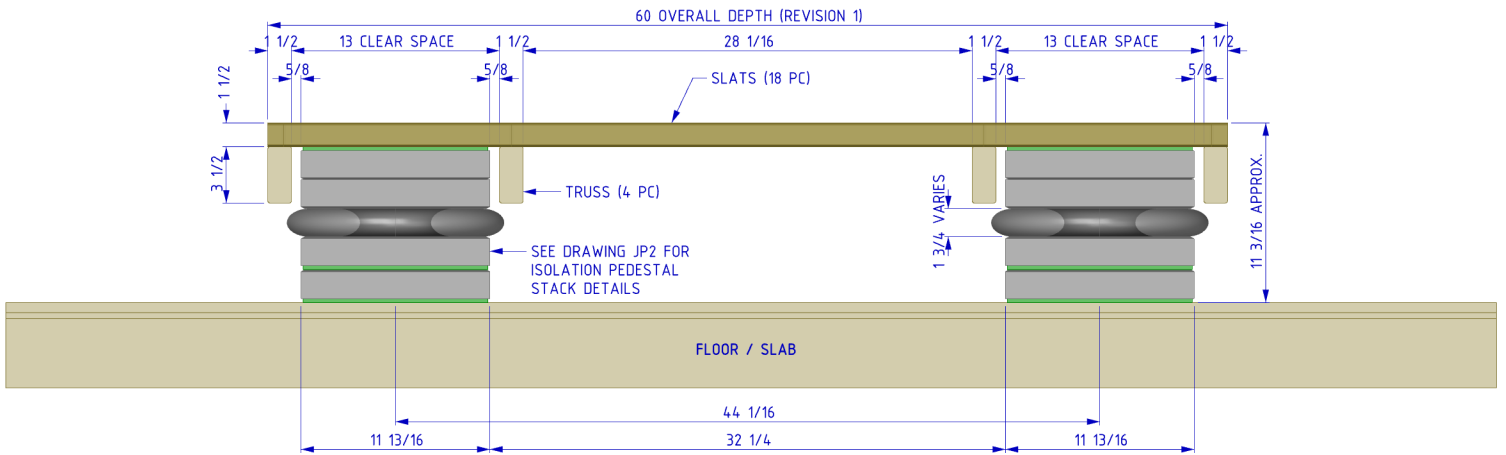


2 SIDE ELEVATION
JP1 SCALE: 1"=1' (1:12)

JP1	designed by: brian jackson
	drawing date: 10.15.2015

THE JACKSON PAD


impact isolating
drum platform

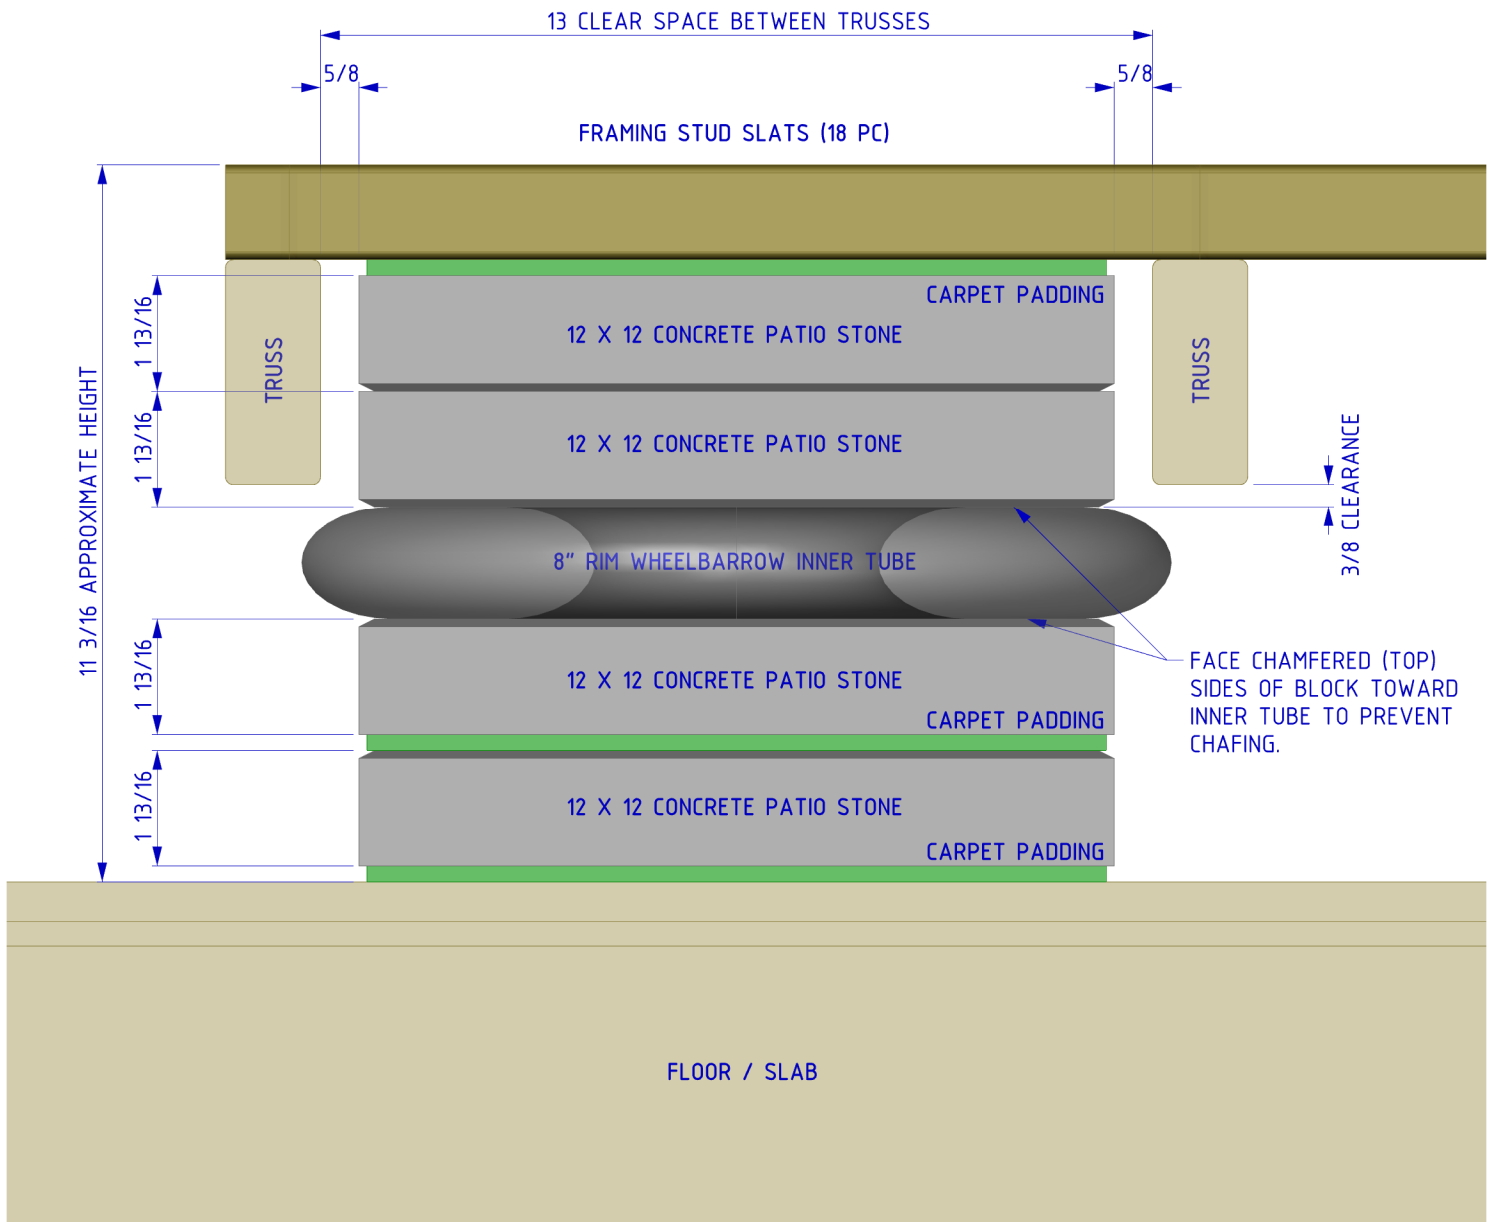

1 ISOLATION PEDESTAL STACK (TYPICAL 4)
JP2 SCALE: 1"=3" (1:3)

JP2	designed by:	brian jackson
	drawing date:	10.15.2015

THE JACKSON PAD	impact isolating drum platform
-----------------	--------------------------------

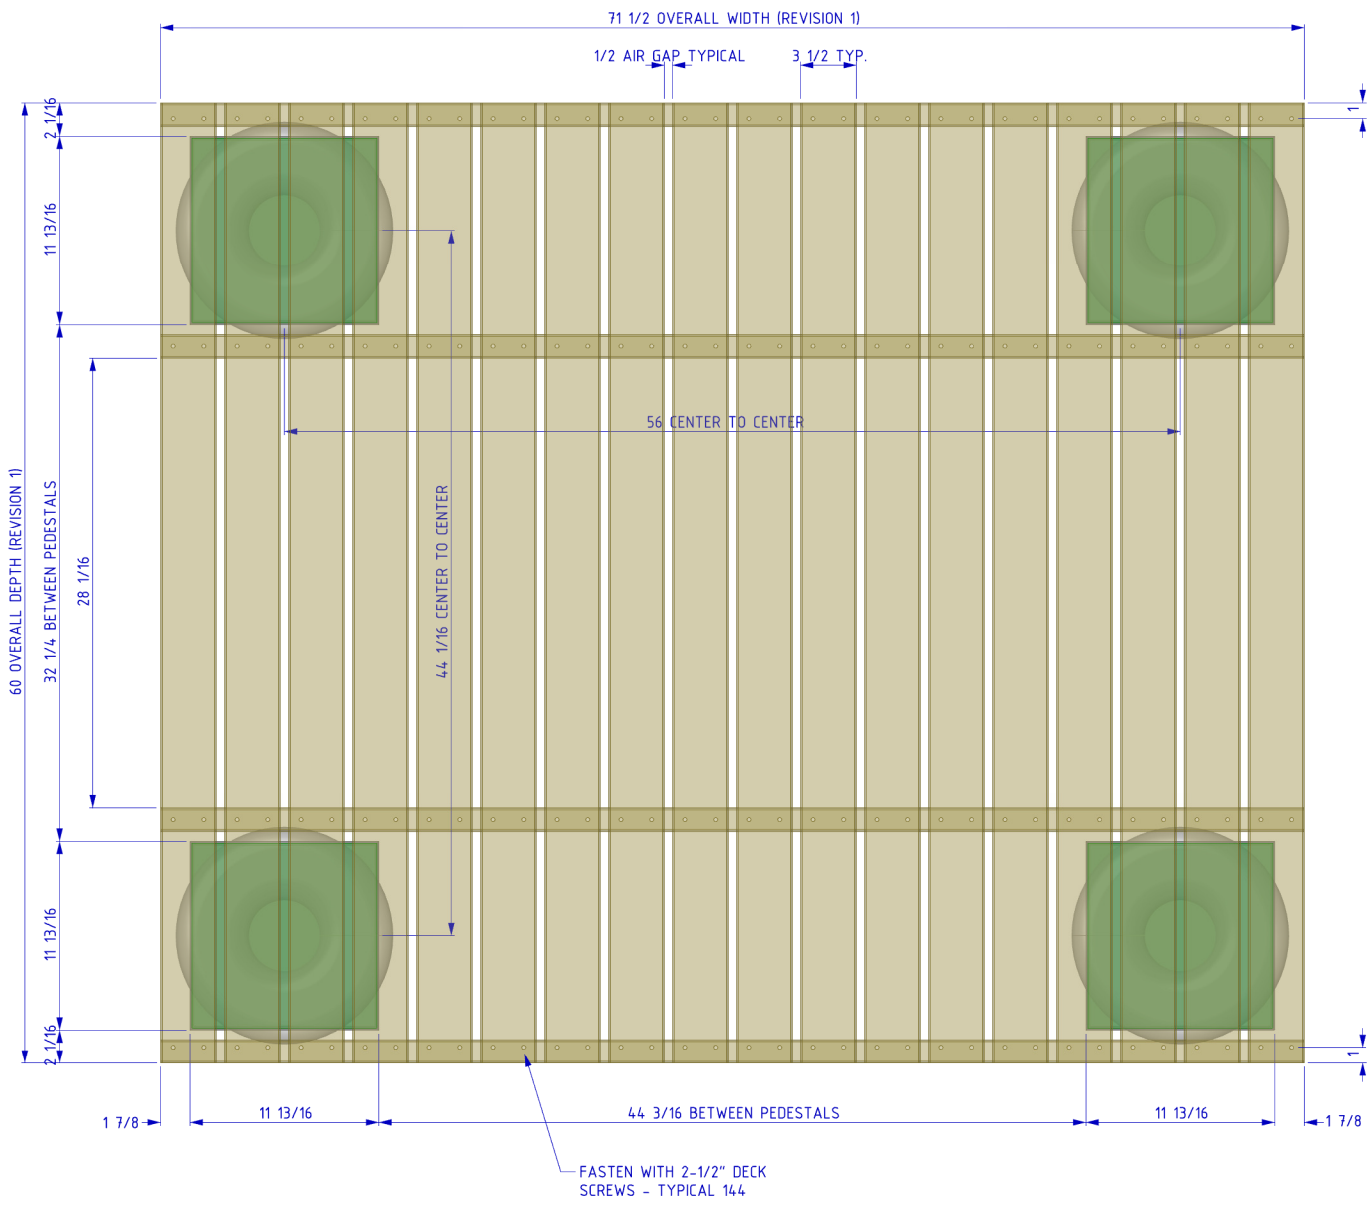


1 PLAN VIEW - TRANSPARENT
JP3 SCALE: 1"=1' (1:12)

JP3	designed by: brian jackson
	drawing date: 10.15.2015

THE JACKSON PAD

impact isolating drum platform

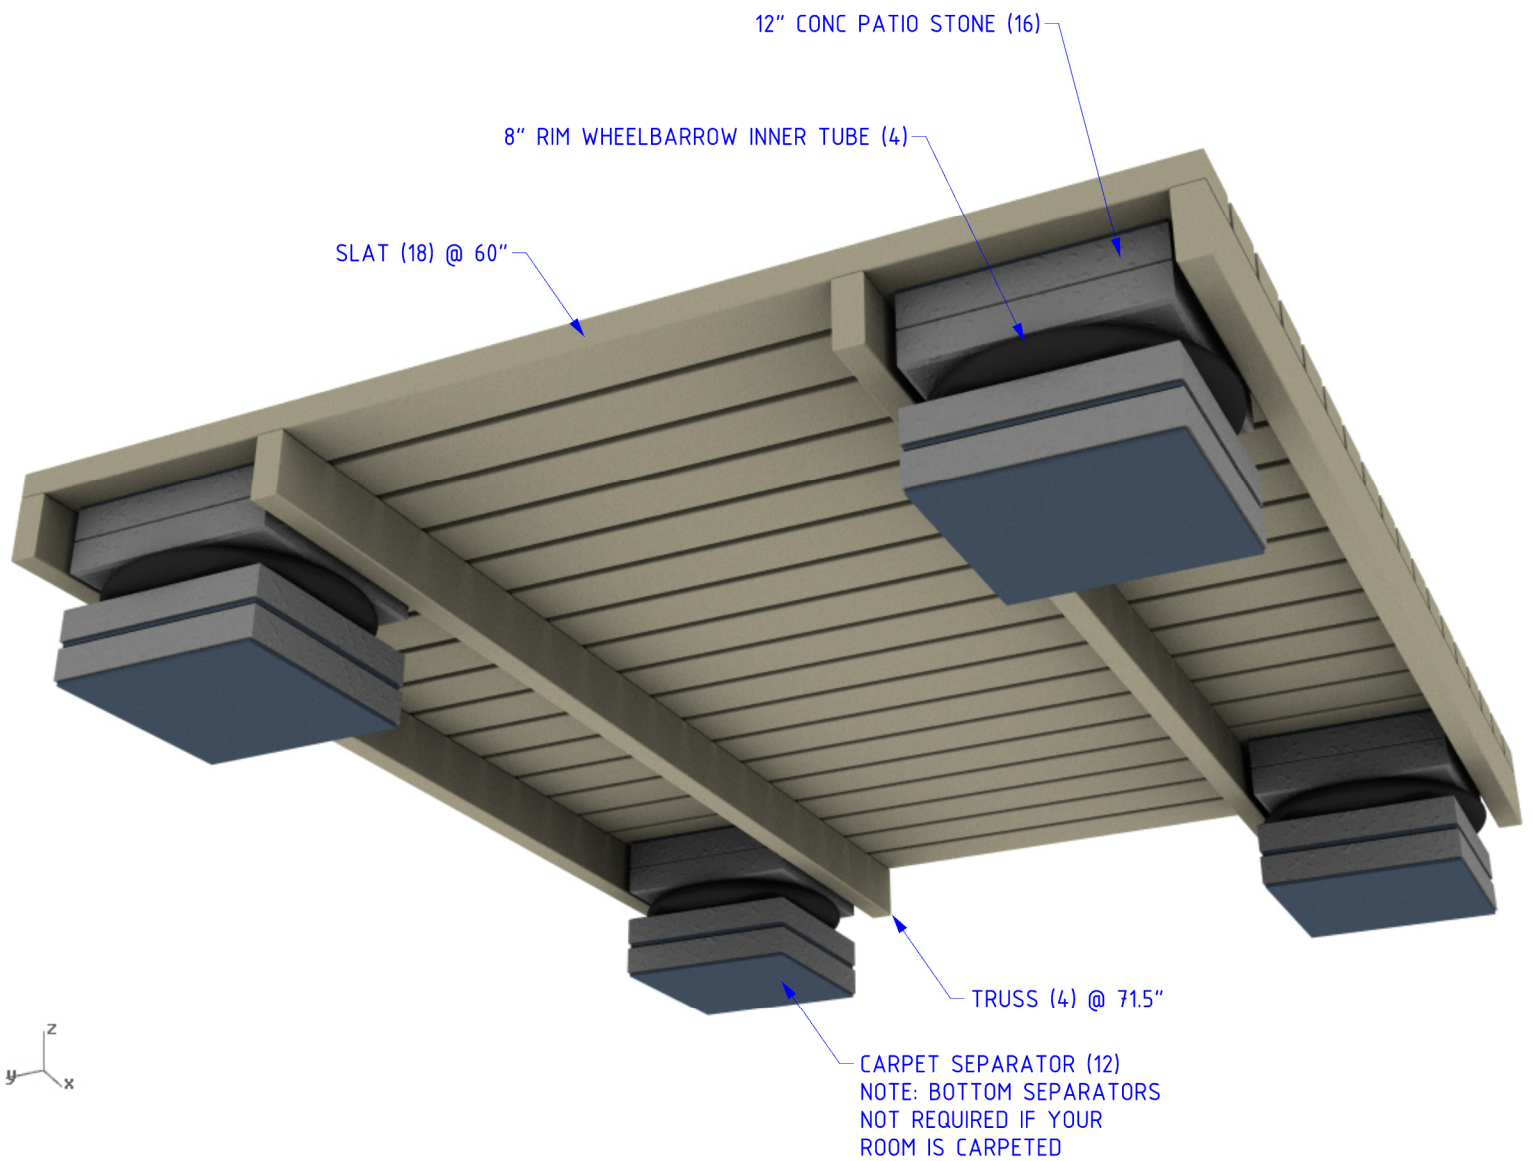

1 UNDERSIDE VIEW
JP4 SCALE: NTS

JP4

designed by: brian jackson

drawing date: 10.15.2015

THE JACKSON PAD

impact isolating
drum platform